


DATE : 21-03-2007

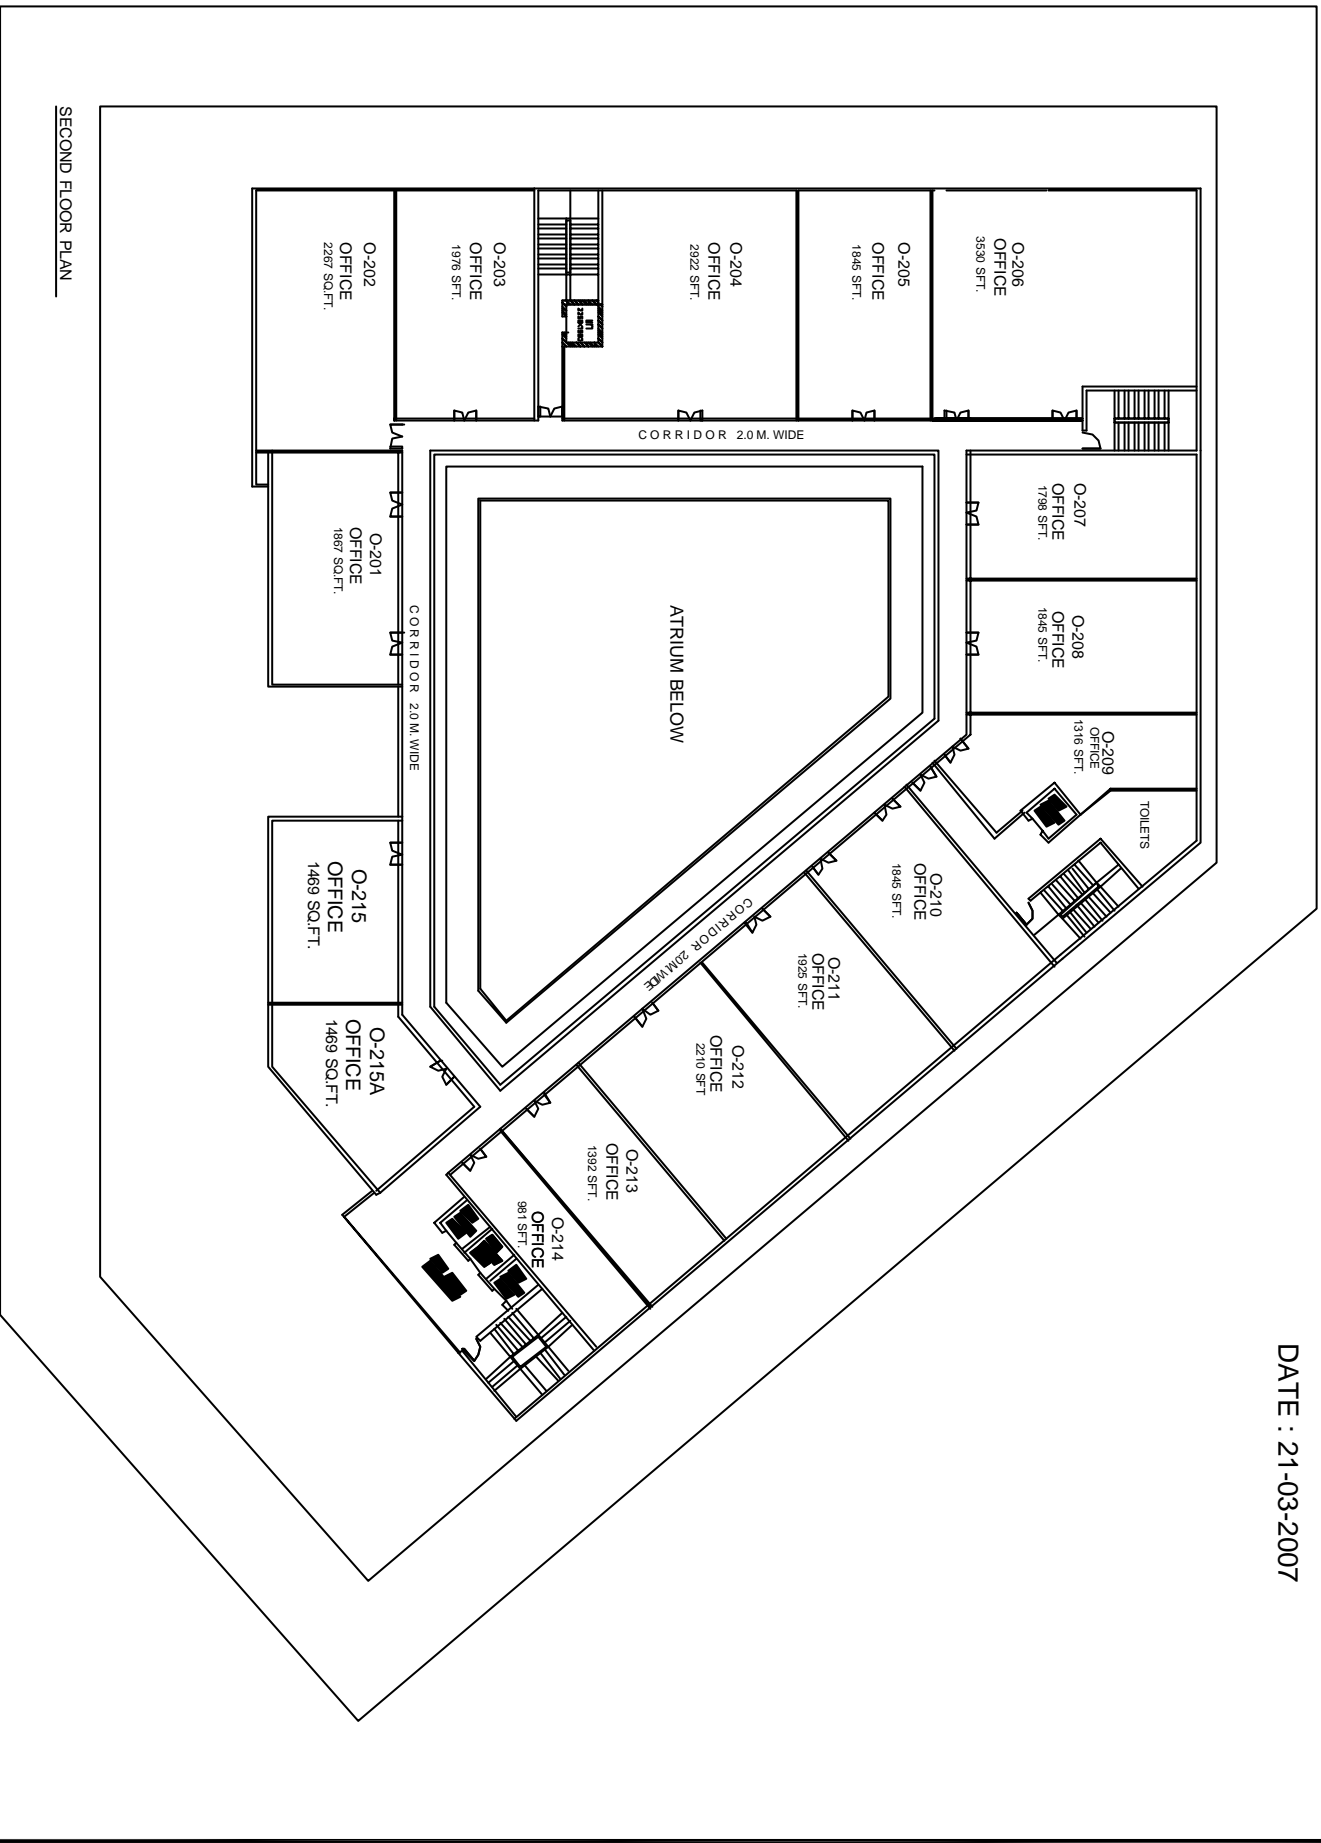

SECOND FLOOR PLAN

**SALCON aurum** AT JASOLA  
ADVENTURE OF SALUUA CONSTRUCTION

**SECOND FLOOR PLAN FOR JASOLA-4**



ARCHITECTS:  
**sp & ps**  
Design studio  
www.sp-ps.com  
DATE-17/03/06