


DATE : 21-03-2007

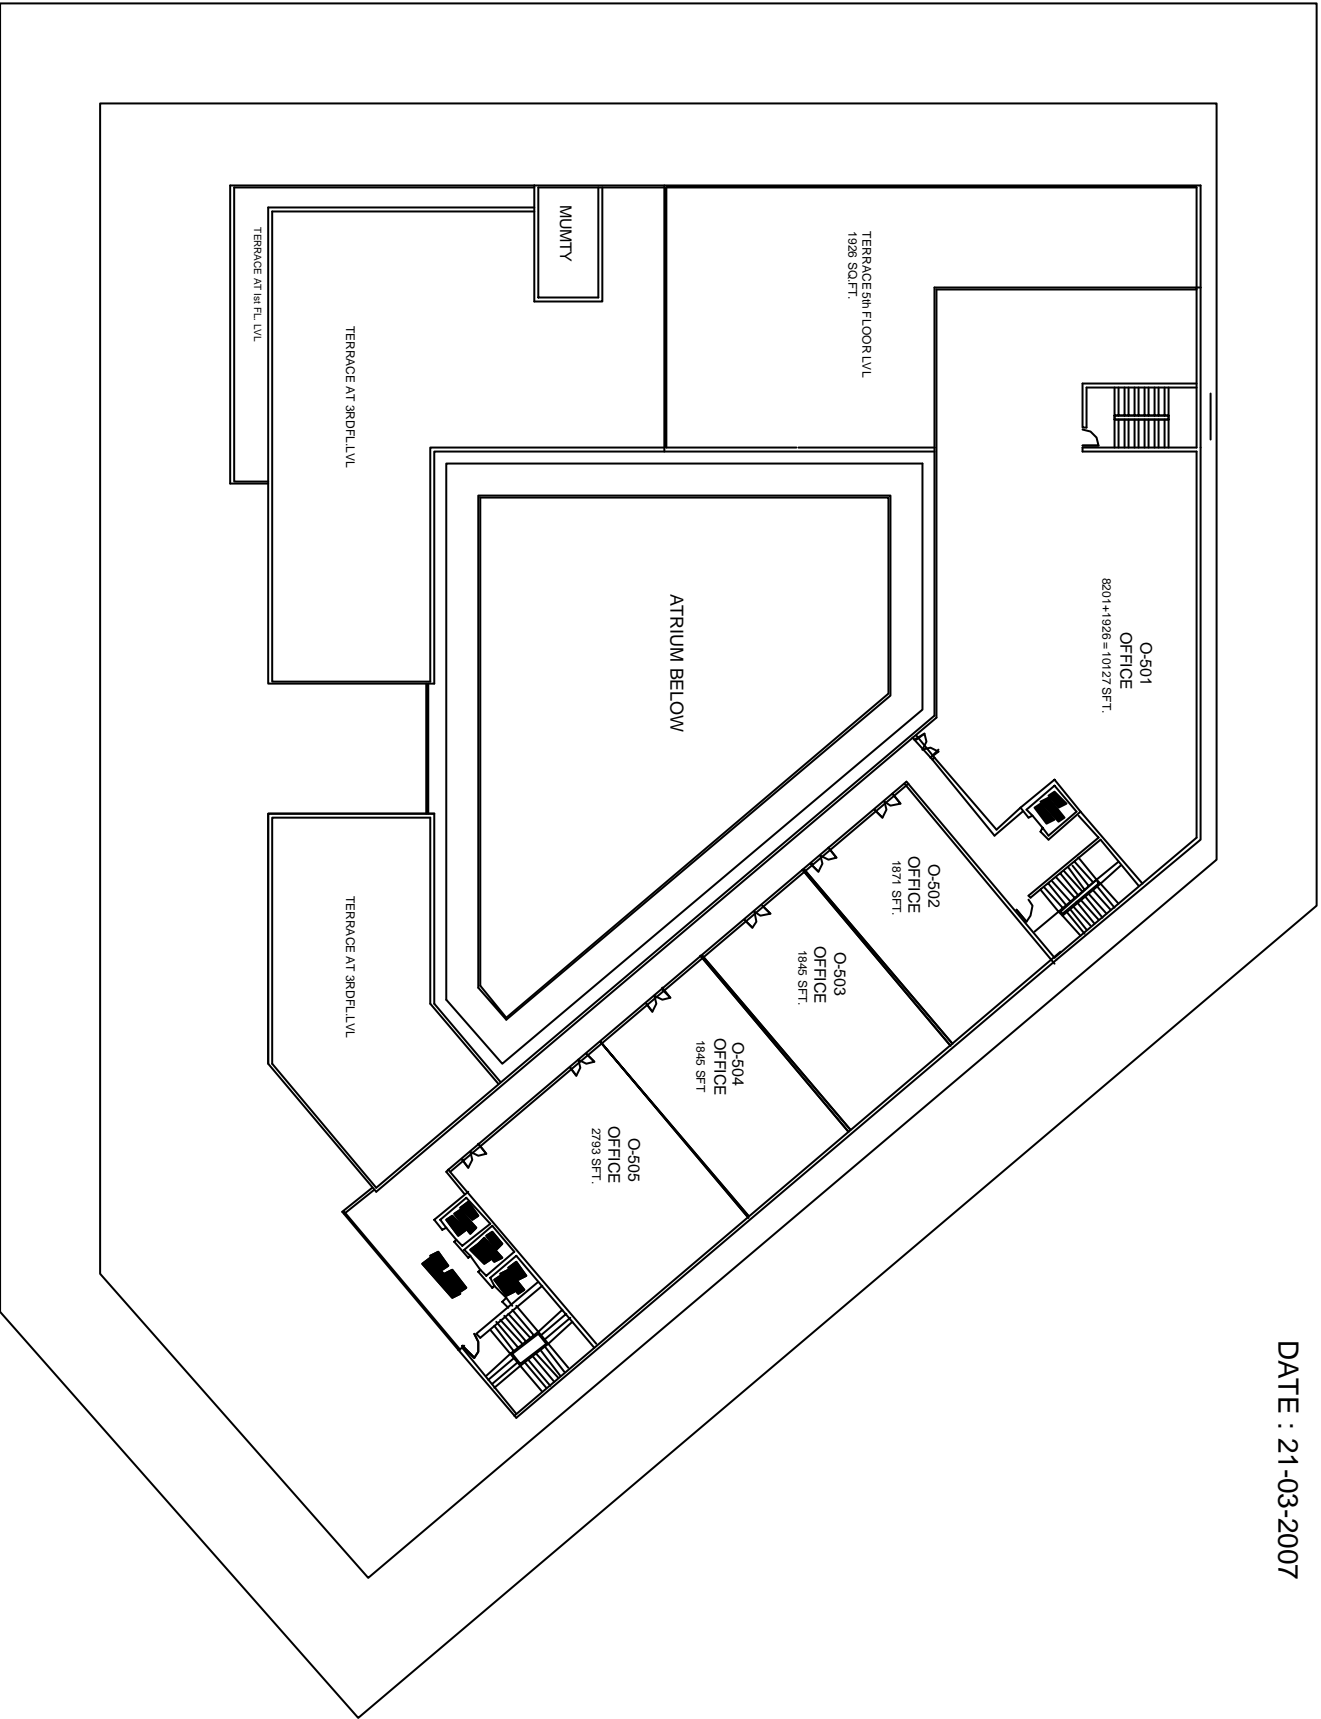

SALCON aurum AT JASOLA
ADVENTURE OF SALUUA CONSTRUCTION

FIFTH FLOOR PLAN FOR JASOLA-4



ARCHITECTS:
sp & ps
Design studio
www.sp-ps.com
DATE: 17/03/07