


DATE : 21-03-2007

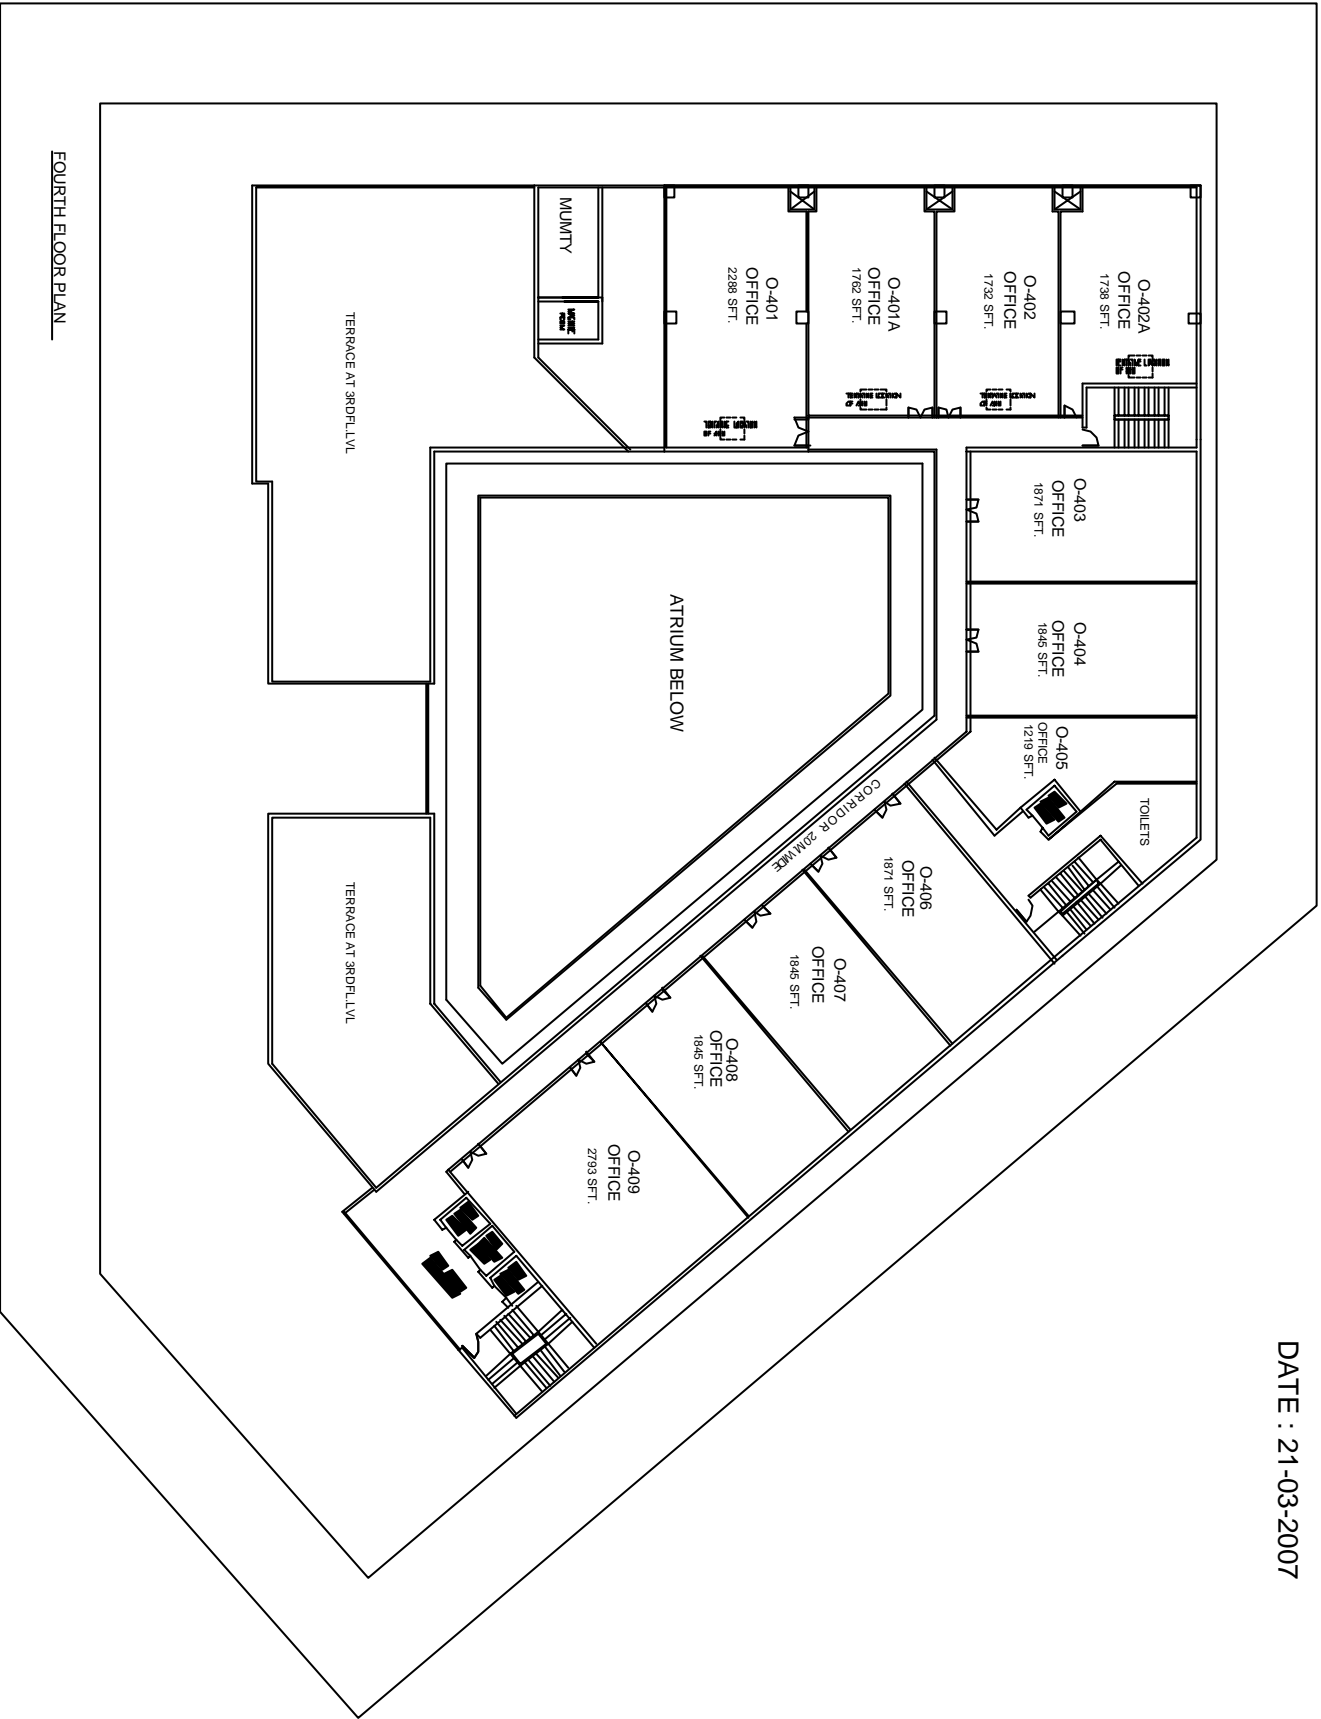

FOURTH FLOOR PLAN

SALCON aurum AT JASOLA
ADVENTURE OF SALUVA CONSTRUCTION

FOURTH FLOOR PLAN FOR JASOLA-4



ARCHITECTS:
S p & P S
Design studio
www.sp&ps.in
DATE-17/03/07